

Mrs L Storey
Clerk to Little Eaton Parish Council
PO Box 8108
Derby
DE1 0ZU

Mike Ashworth
Strategic Director

Economy, Transport and Communities
Shand House
Dale Road South
Matlock
Derbyshire
DE4 3RY

Telephone: (01629) 539660
Our Ref: TE/CH/X4102/E7/2017
Your Ref:
Date: 25 September 2017

Dear Mrs Storey

Town & Country Planning Act 1990 Section 257
Proposed Diversion of Public Footpath No. 17 – Parish of Little Eaton

Derbyshire County Council has received an application for the permanent diversion of Public Footpath No. 17 in the Parish of Little Eaton to enable development to take place. The development proposed is a Waste Management Facility, Planning Application Ref. CW8/0416/8. The permanent diversion is in the interest of reducing potential conflict between footpath users and plant and HGVs operating in the operational waste management facility, and would take the path from Ford Lane along the western and northern boundaries of the waste management site to re-join Footpath No.17.

If the proposed diversion takes effect then it will divert approximately 80 metres of that part of Public Footpath No.17 shown as a bold solid line between points A - B on the attached plan. The proposed alternative between points A - C - B would be approximately 100 metres shown as a bold broken line. The alternative route would have a rolled stone surface and a recorded width of 2 metres.

Before taking further action in respect of this application I would be grateful to receive your comments by 23 October 2017 quoting reference number x4102.

In the case of statutory undertakers, please let me know if any of your plant will be affected.

Yours sincerely




Corinne Hudson
Technical Assistant - Rights of Way

Corinne.hudson@derbyshire.gov.uk

CONTROLLED

J:\Planning-and-Environment\Technical Administration\Text Processing\Rights of Way\2017 09 18 Consultation X4102 PF17 Little Eaton.docx

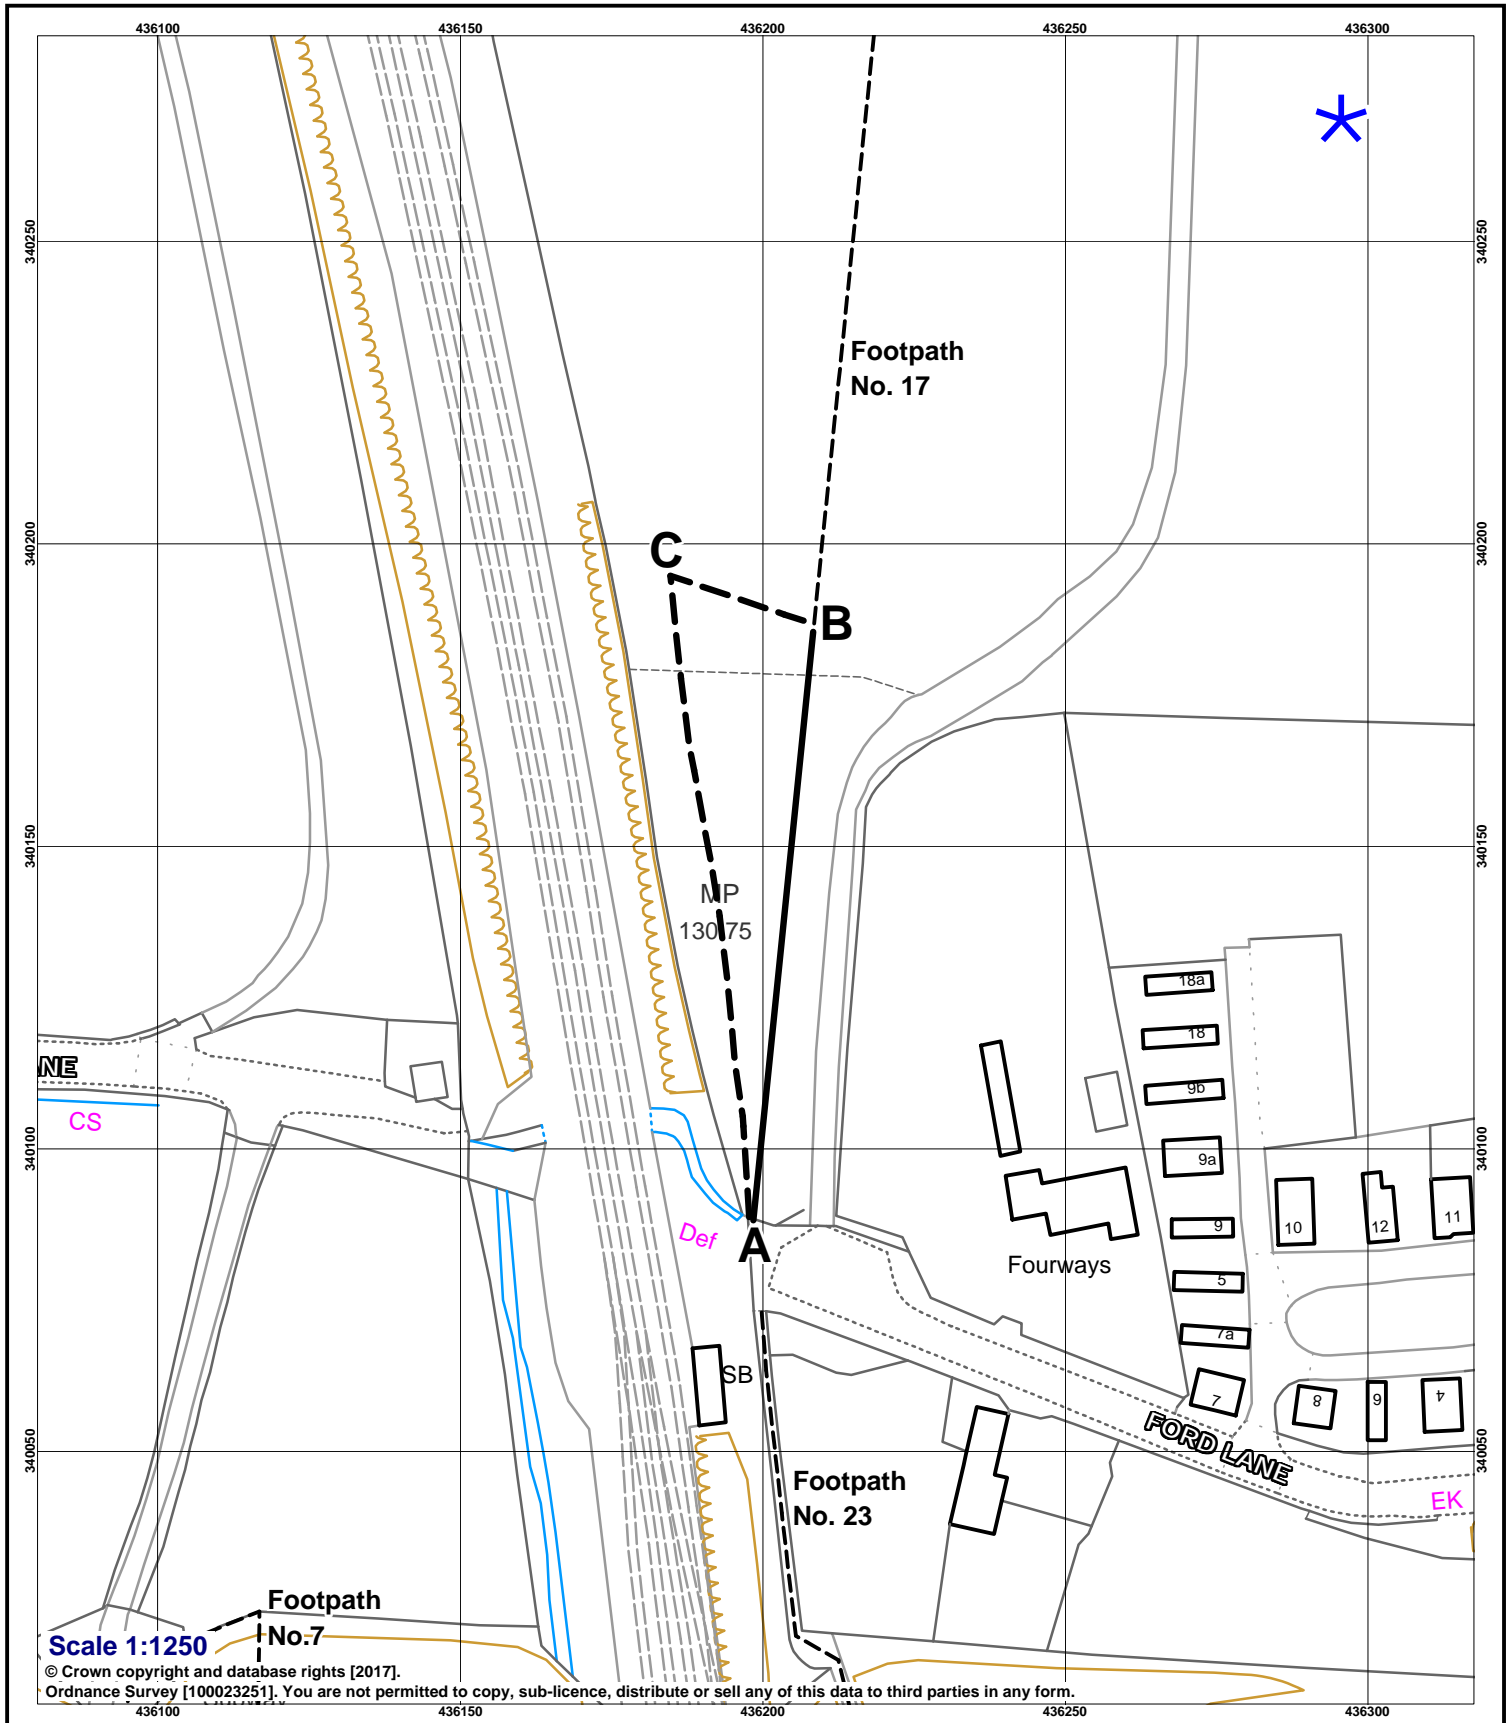

Scale 1:1250

© Crown copyright and database rights [2017].
 Ordnance Survey [100023251]. You are not permitted to copy, sub-licence, distribute or sell any of this data to third parties in any form.


Ref: TE/CH/X4102/Cons/2017
 Date: 13 September 2017

Town & Country Planning Act 1990 s. 257

**Proposed Diversion of Public Footpath No.17
 - Parish of Little Eaton**

Key:

Footpath to be extinguished	—————
Alternative footpath	- - - - -
Existing Footpath	- · - · -

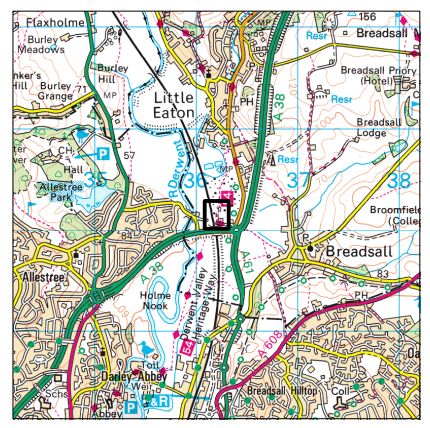

DERBYSHIRE
County Council

Mike Ashworth
 Strategic Director
 Economy, Transport & Communities
 Derbyshire County Council
 Shand House
 Dale Road South
 Matlock
 DE4 3RY